




Sign Reference	616
Height	750mm
Width	750mm
Area *	0.44sq.m
Material	Class RA2 (12899-1:2007)
Mount Height	2300
* Area reduced for rounded corners.	



Scheme Ref: Christon Road	
Sign Ref: 1	x-height 50.0
Letter colour BLACK	SIGN FACE
Background WHITE	Width 425mm
Border BLACK	Height 250mm
Material Class RA2 (12899-1:2007)	Area 0.12sq.m

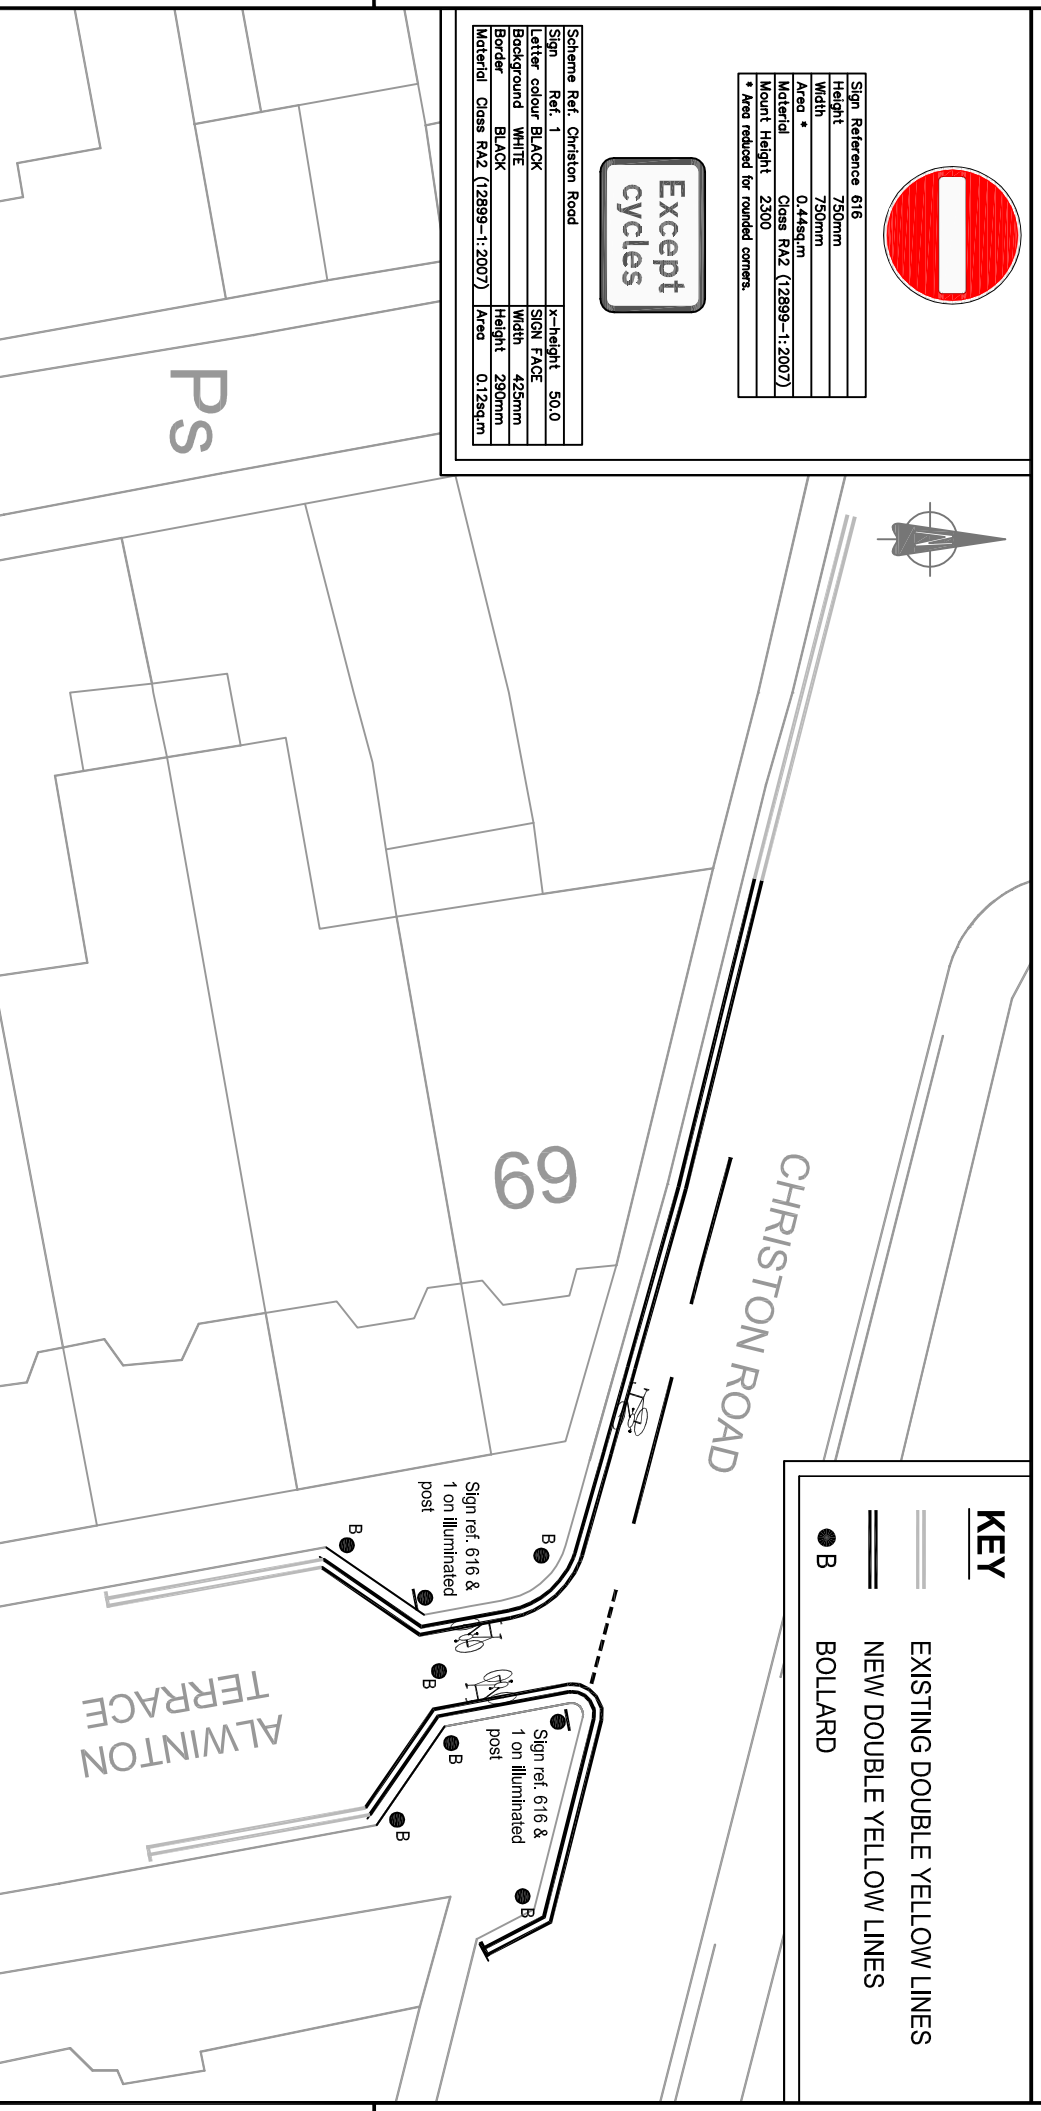

KEY	
	EXISTING DOUBLE YELLOW LINES
	NEW DOUBLE YELLOW LINES
	BOLLARD

**Newcastle**  
City Council

Technical Consultancy  
Communities  
Civic Centre, Barras Bridge  
Newcastle upon Tyne NE1 8QH  
Tel.0191 2787878 Fax.0191 2783805

PETER GRAY  
HEAD OF HIGHWAYS AND LOCAL SERVICES

Project  
**GOSFORTH SAFETY CORRIDOR**

Drawing Title  
**CHRISTON ROAD  
TRO LAYOUT  
CONSULTATION**

Status

Scale  
1:200

Date 5th JUNE 2015

Original Size	A4	Checked	PW
Drawn	JT	Prepared	RH
Revision			

Drawing No. **C.378/12046-119**